


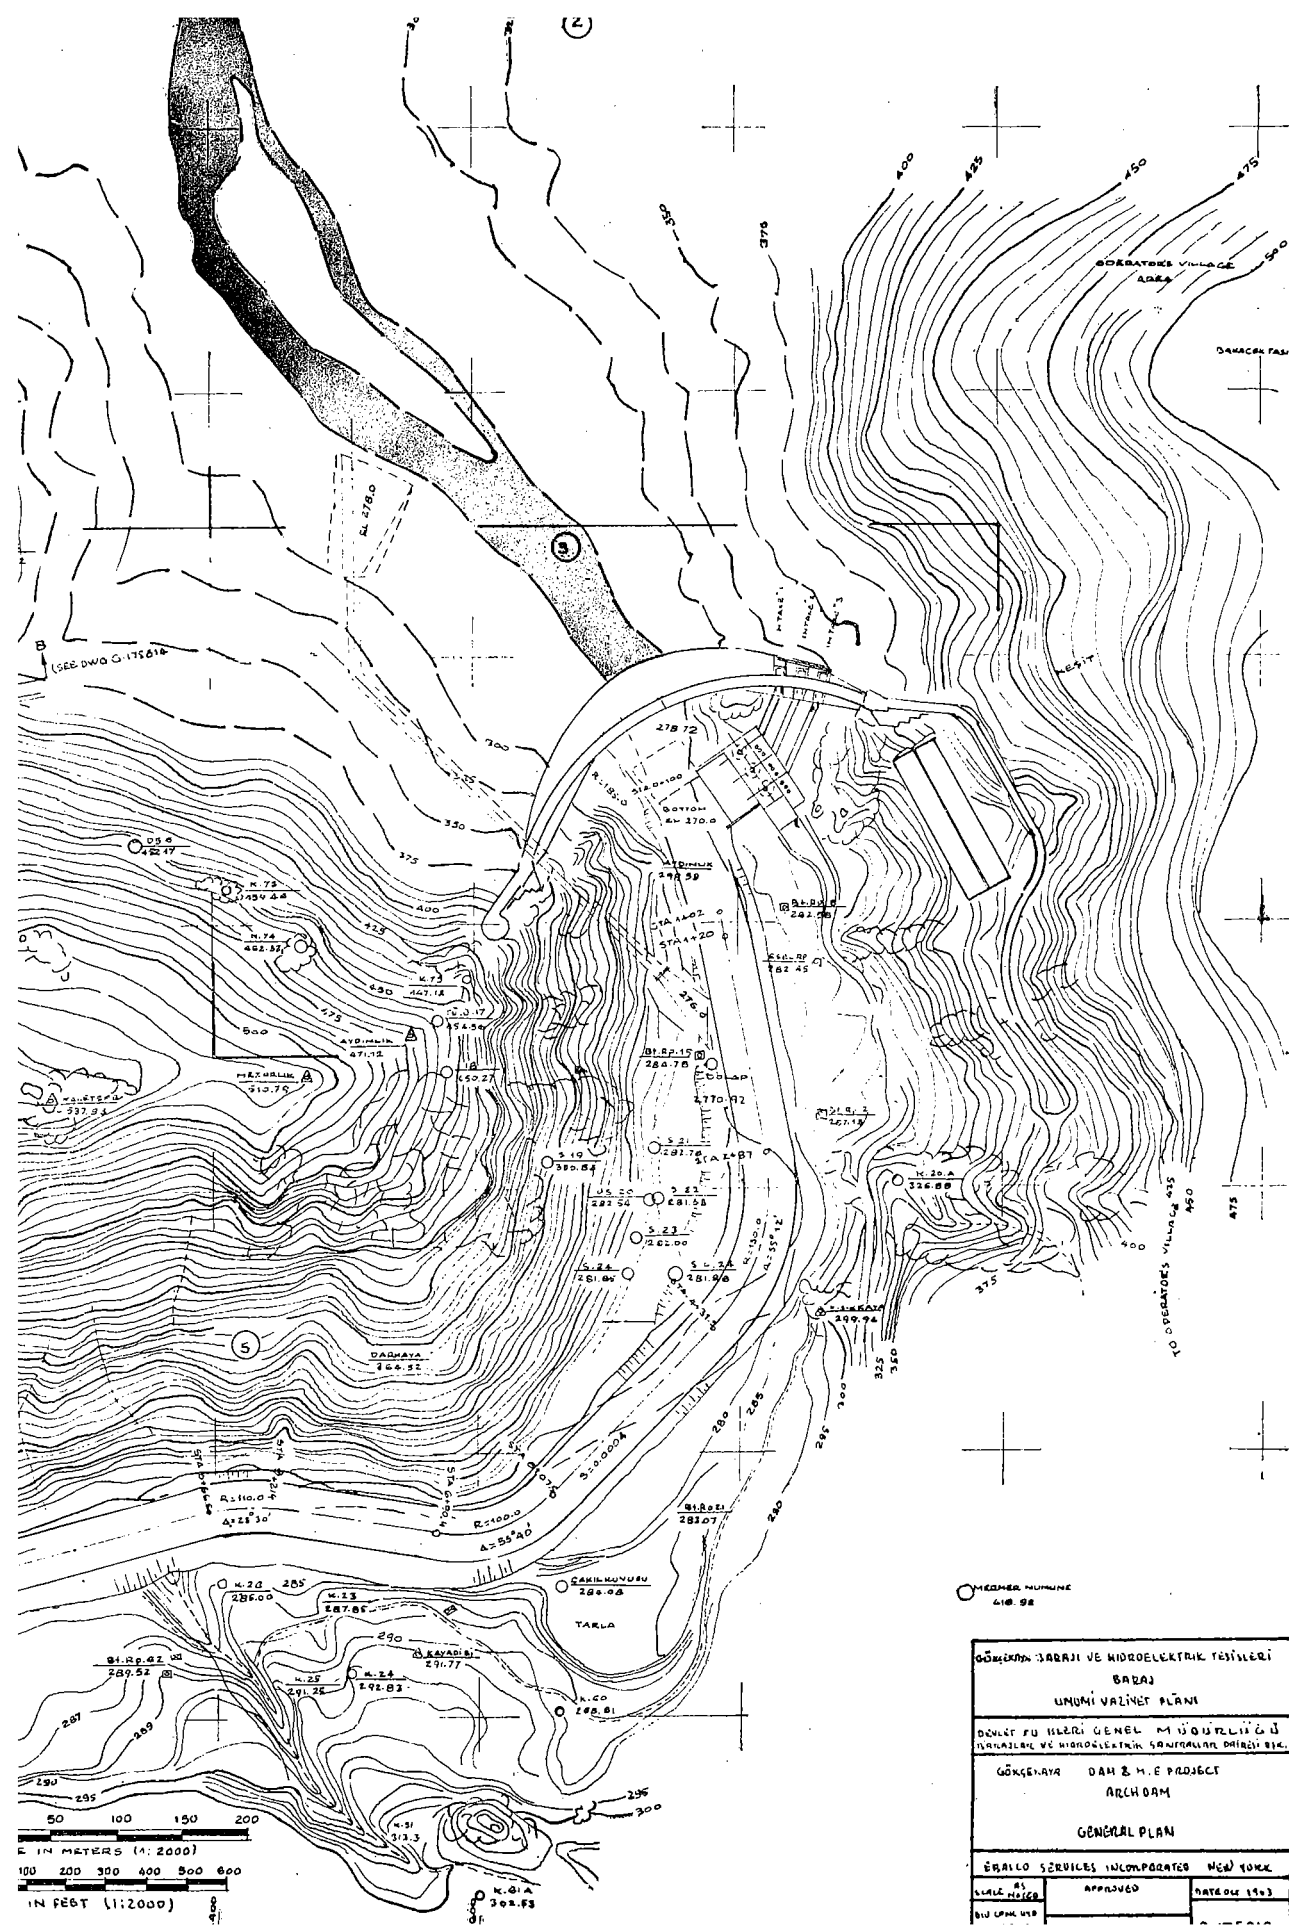

GÖKÇAYA BARAJI VE HİDROELEKTRİK TESİSLERİ		
BARAJ		
UNUMİ VAZİYET PLANI		
DÖNÜŞ Fİ HİSARİ GENEL MÜDÜRLÜĞÜ		
TARAFIYALIK VE HİDROELEKTRİK SAĞIRIYALIK DİREKİTİSİ		
GÖKÇAYA DAM & H.E. PROJECT		
ARCH DAM		
GENERAL PLAN		
ERHALLO SERVICES INCORPORATED NEW YORK		
DATE	APPROVED	DATE OF 1963
BY	BY	BY

